




Planta de baixa U.H.
Escala: 1/50

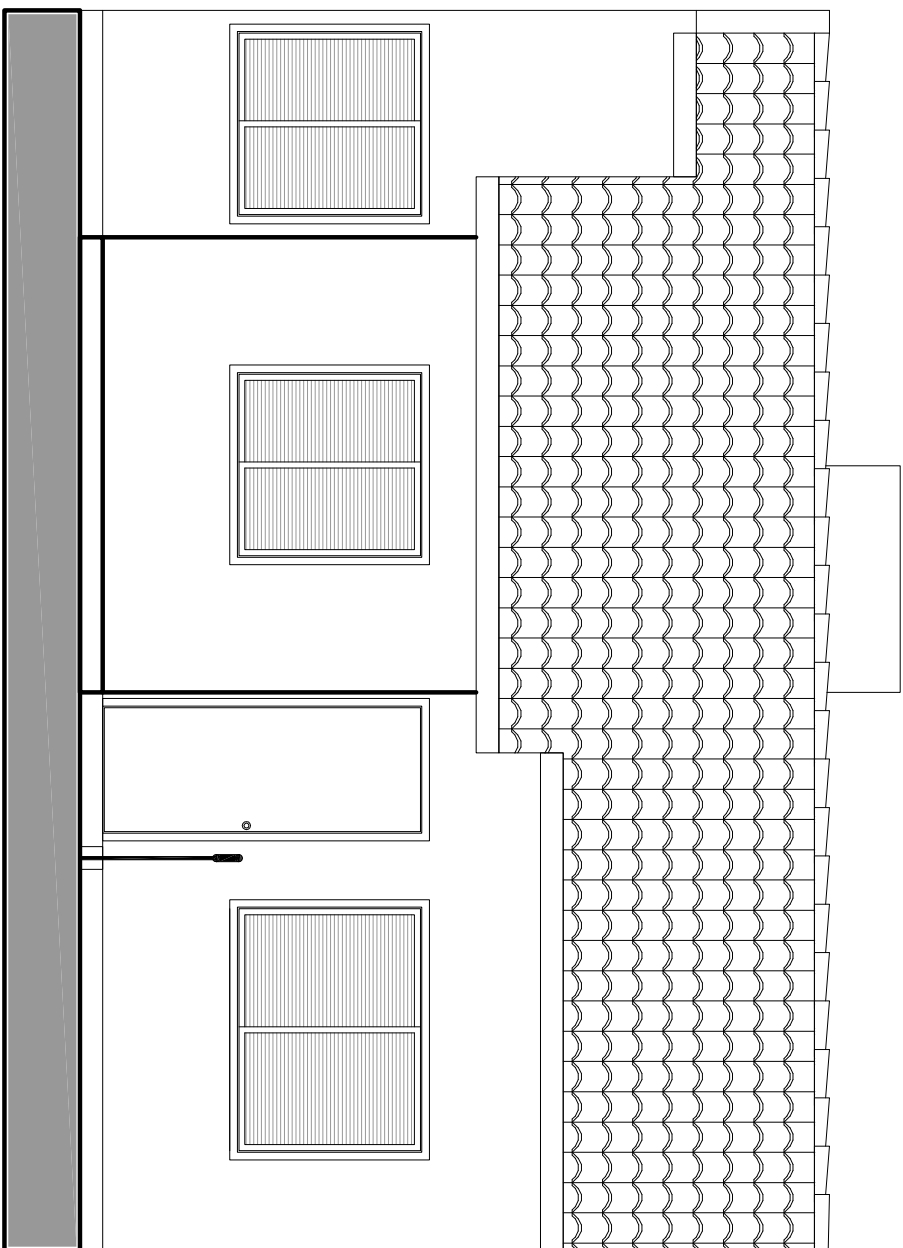


Fachada frente
scala: 1/50

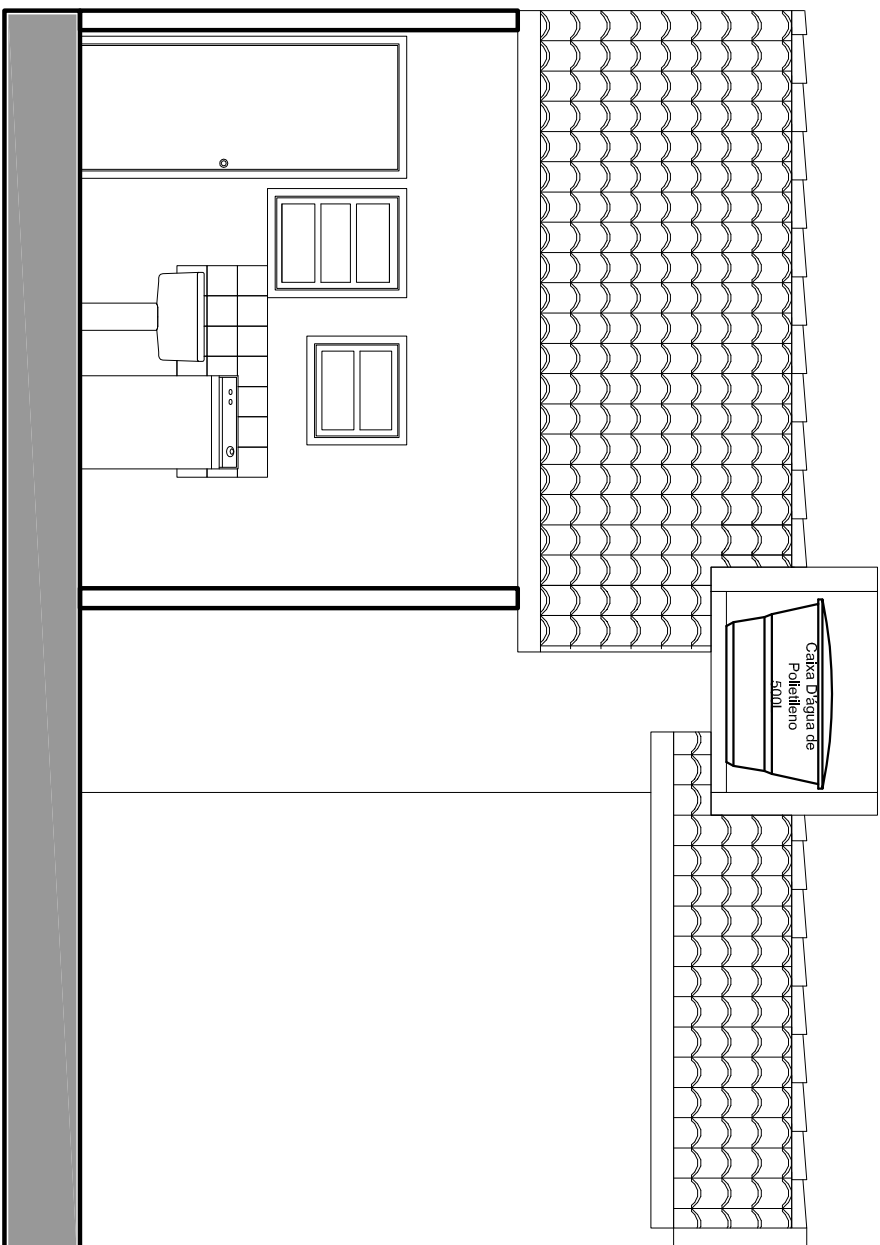

Fachada fundos
scala: 1/50

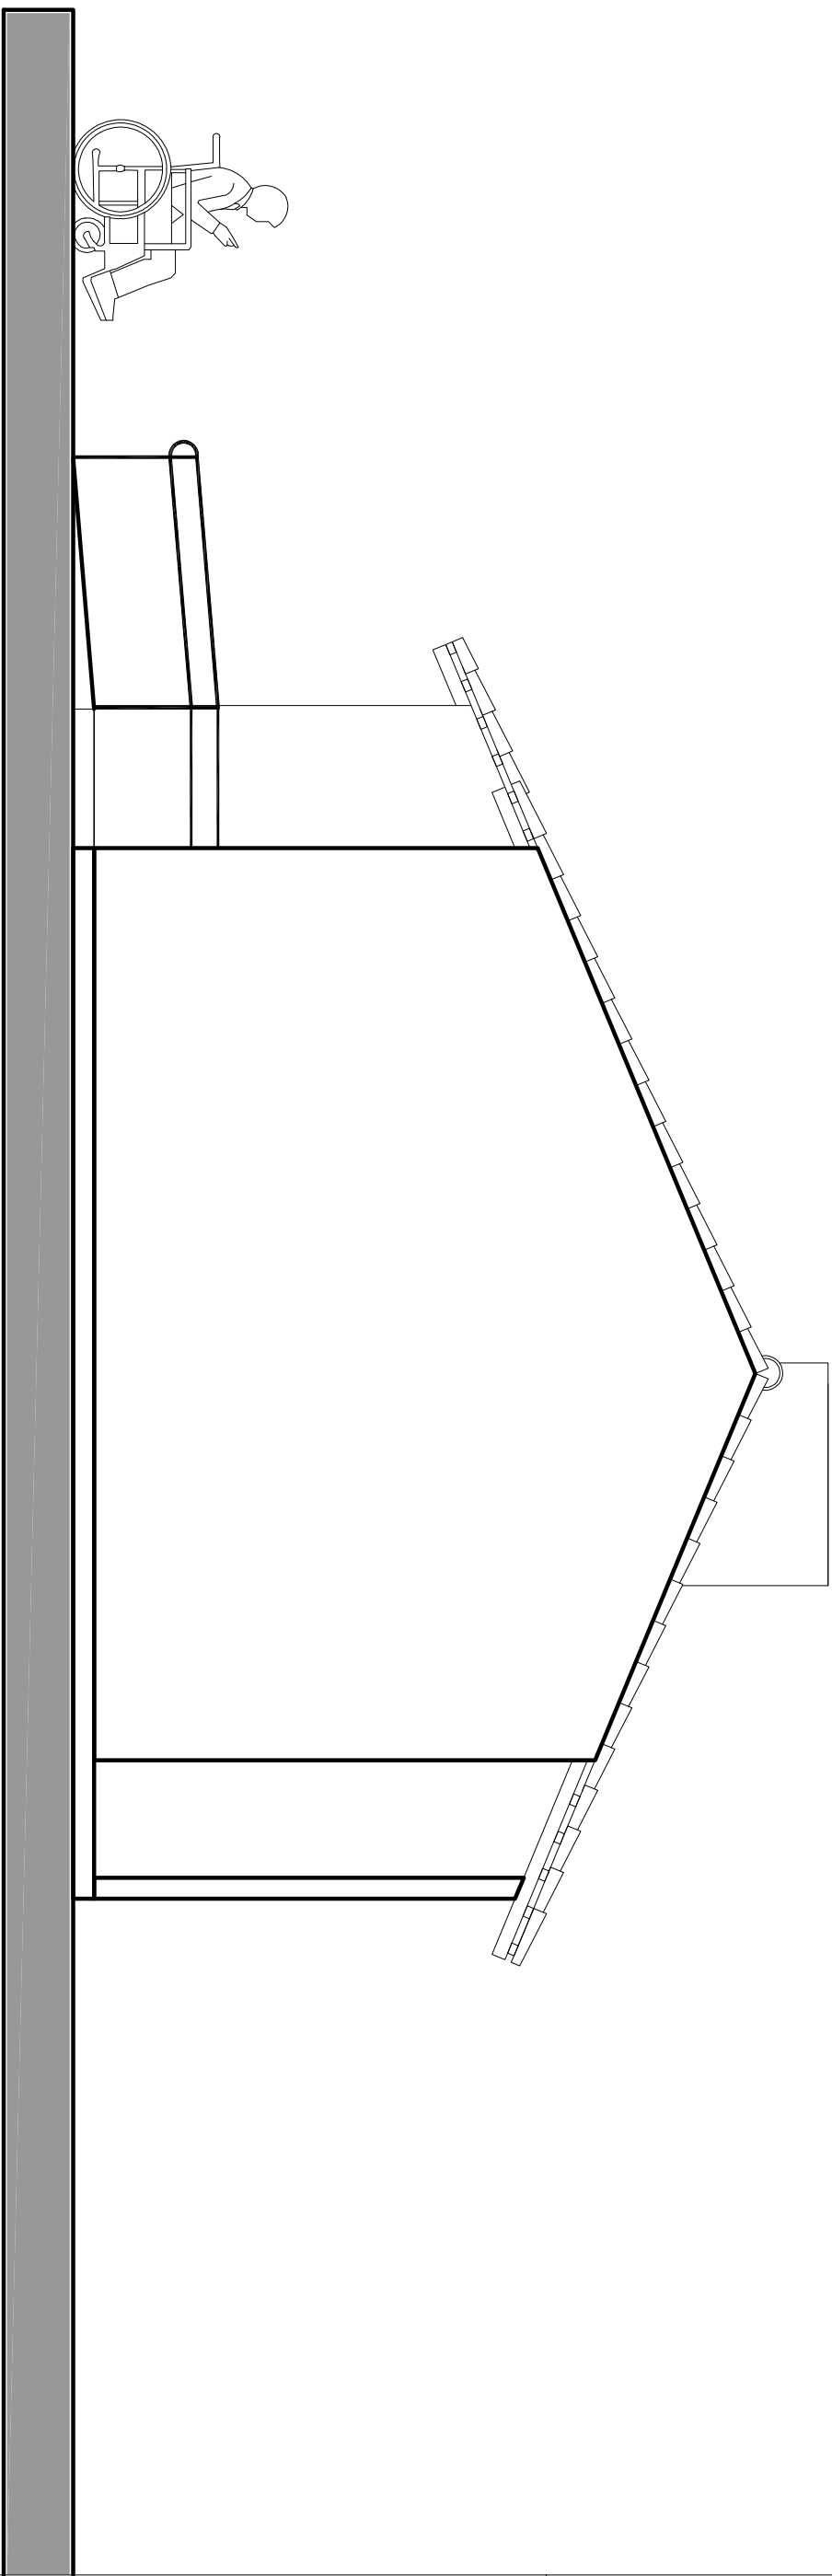

Fachada lateral esquerda
Escala: 1/50

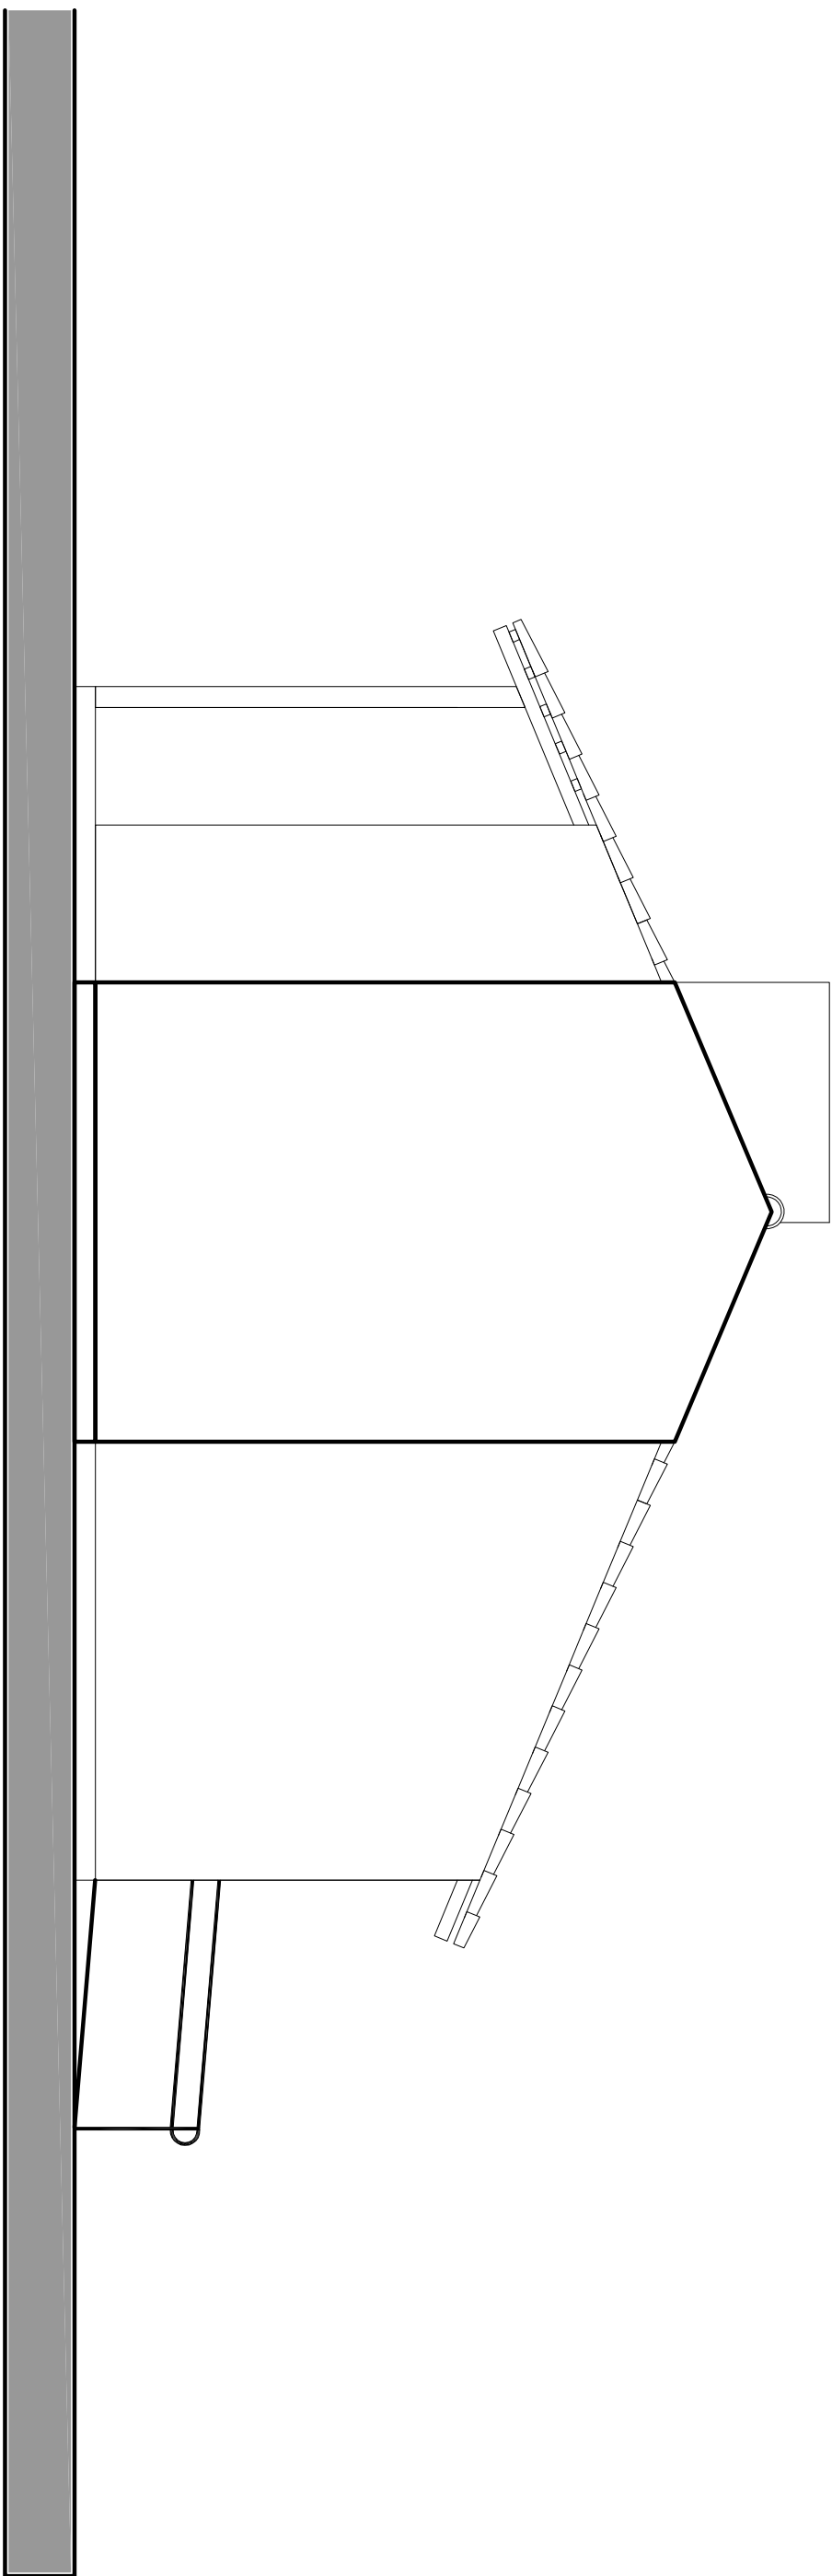

Fachada lateral direita
Escala: 1/50