




Corte AA  
Escala: 1/50

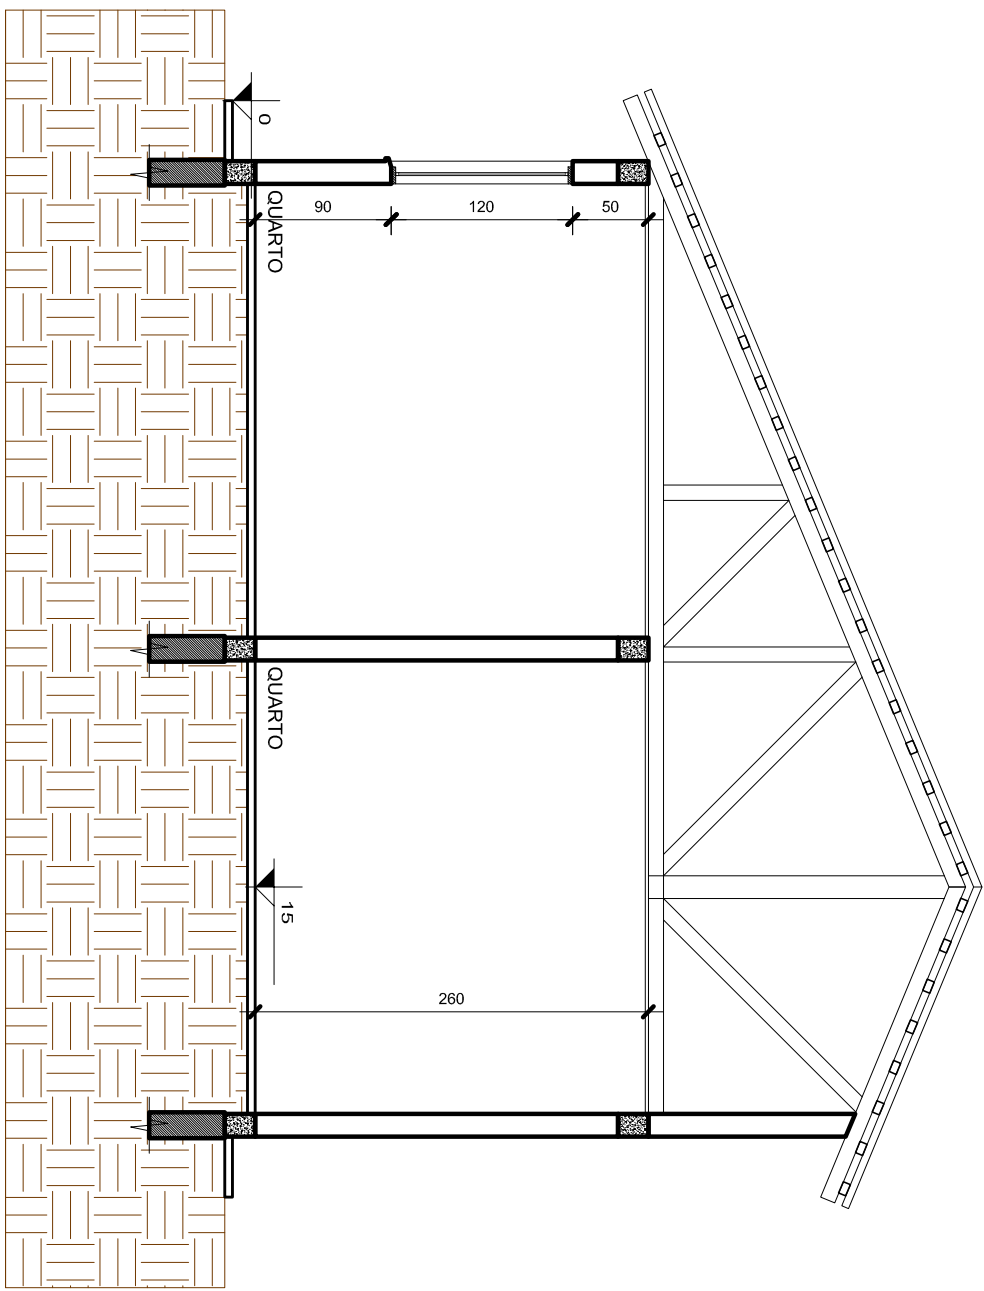


Corte BB  
Escala: 1/50

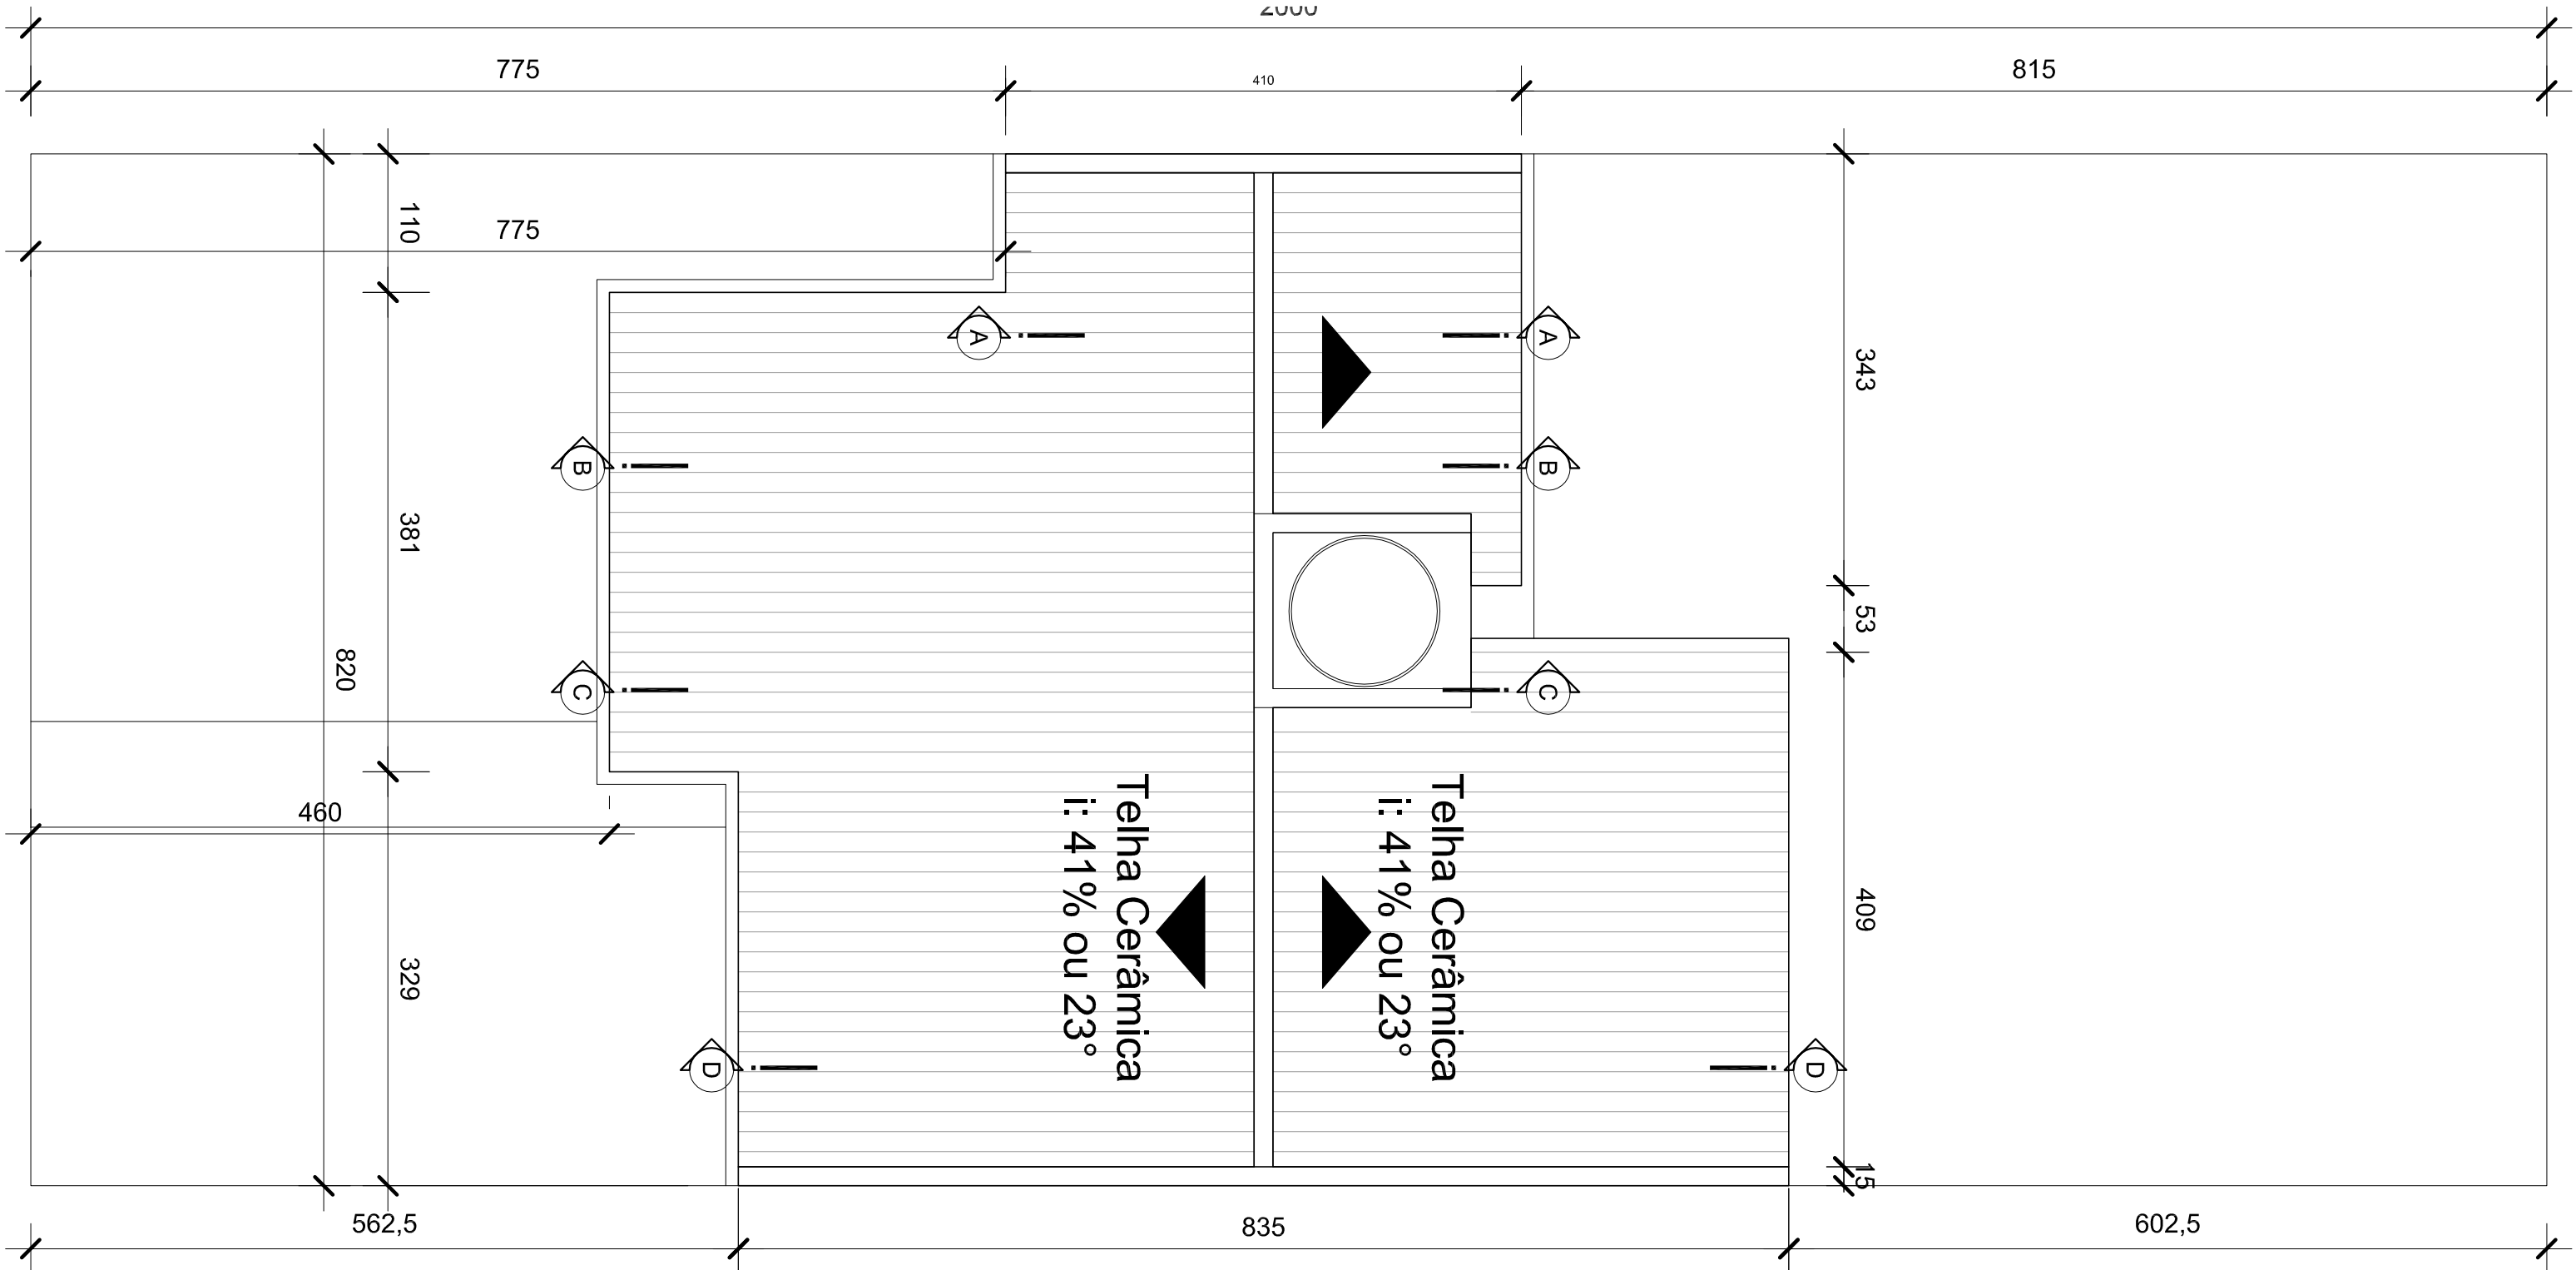


Planta de cobertura  
Escala: 1/50

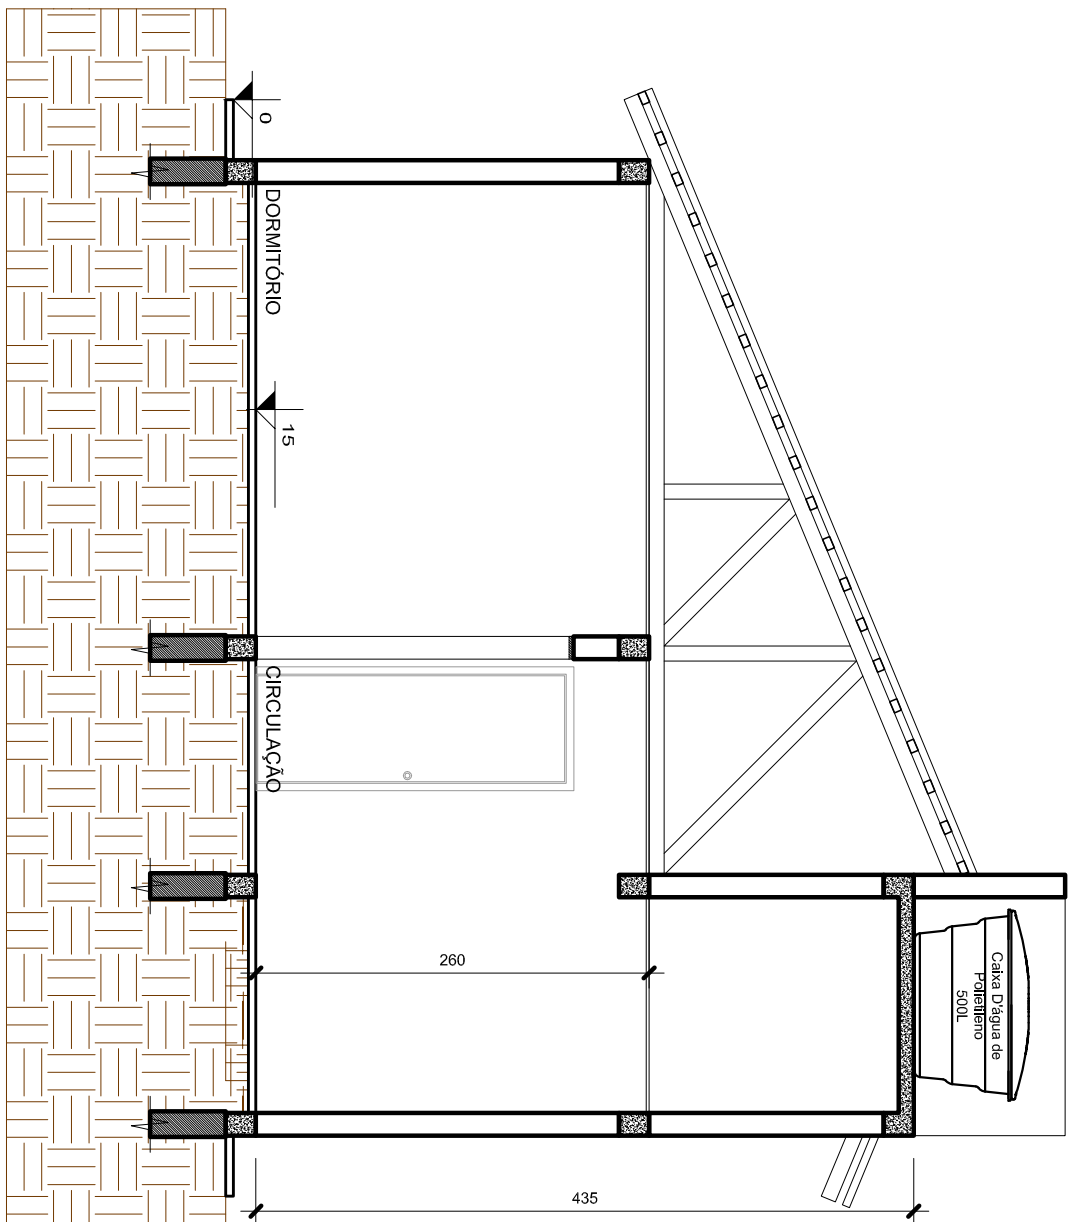

Corte CC  
Escala: 1/50

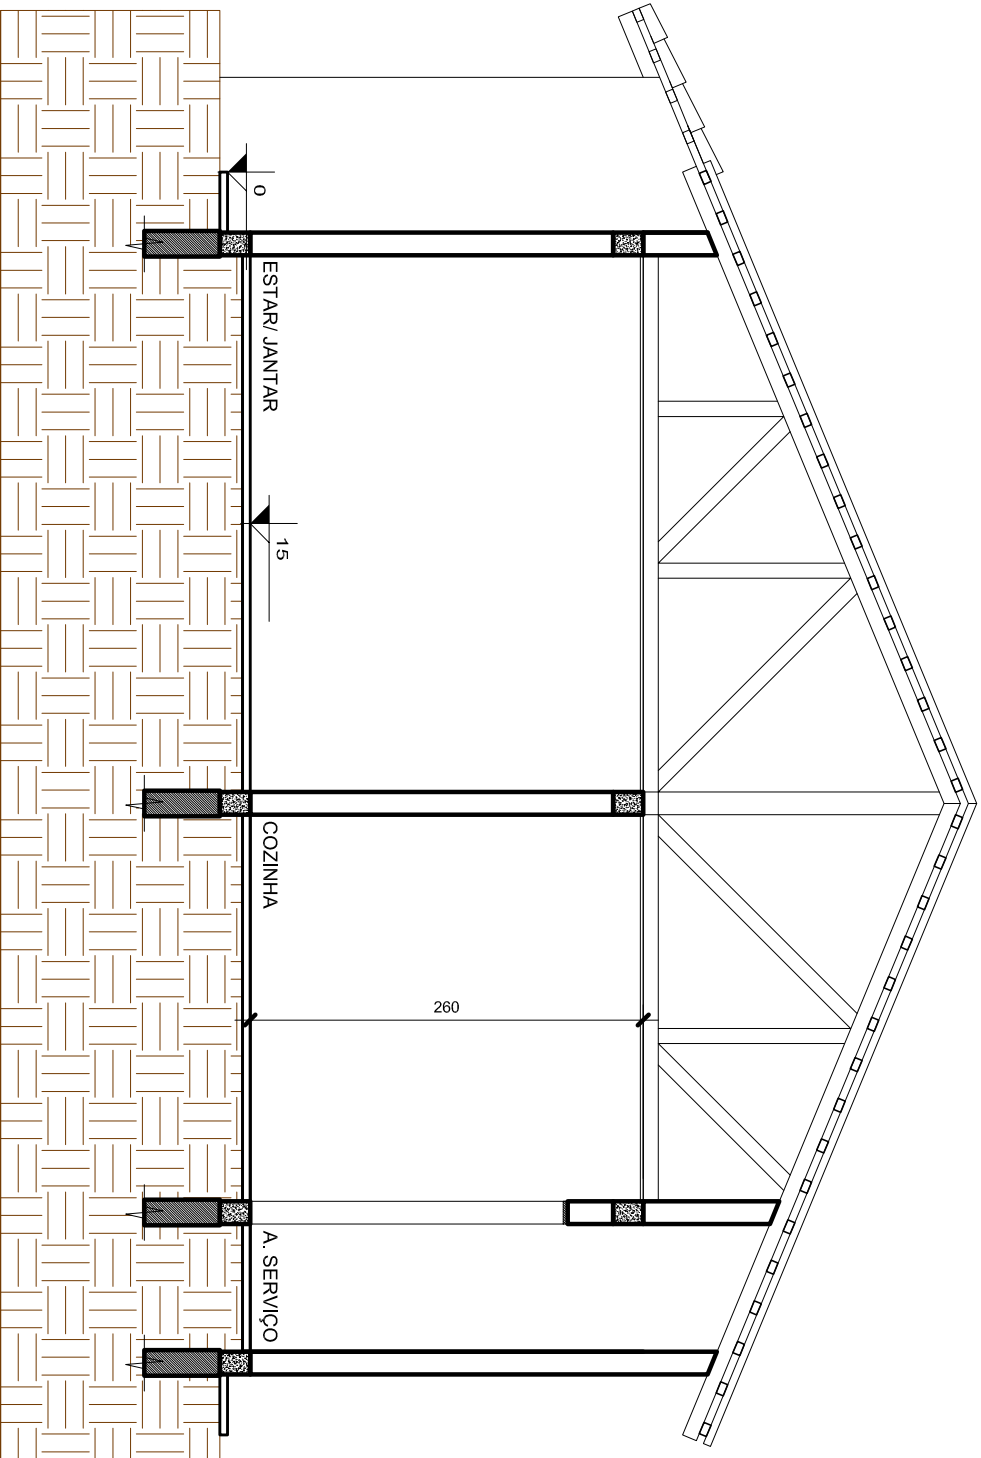

Corte DD  
Escala: 1/50

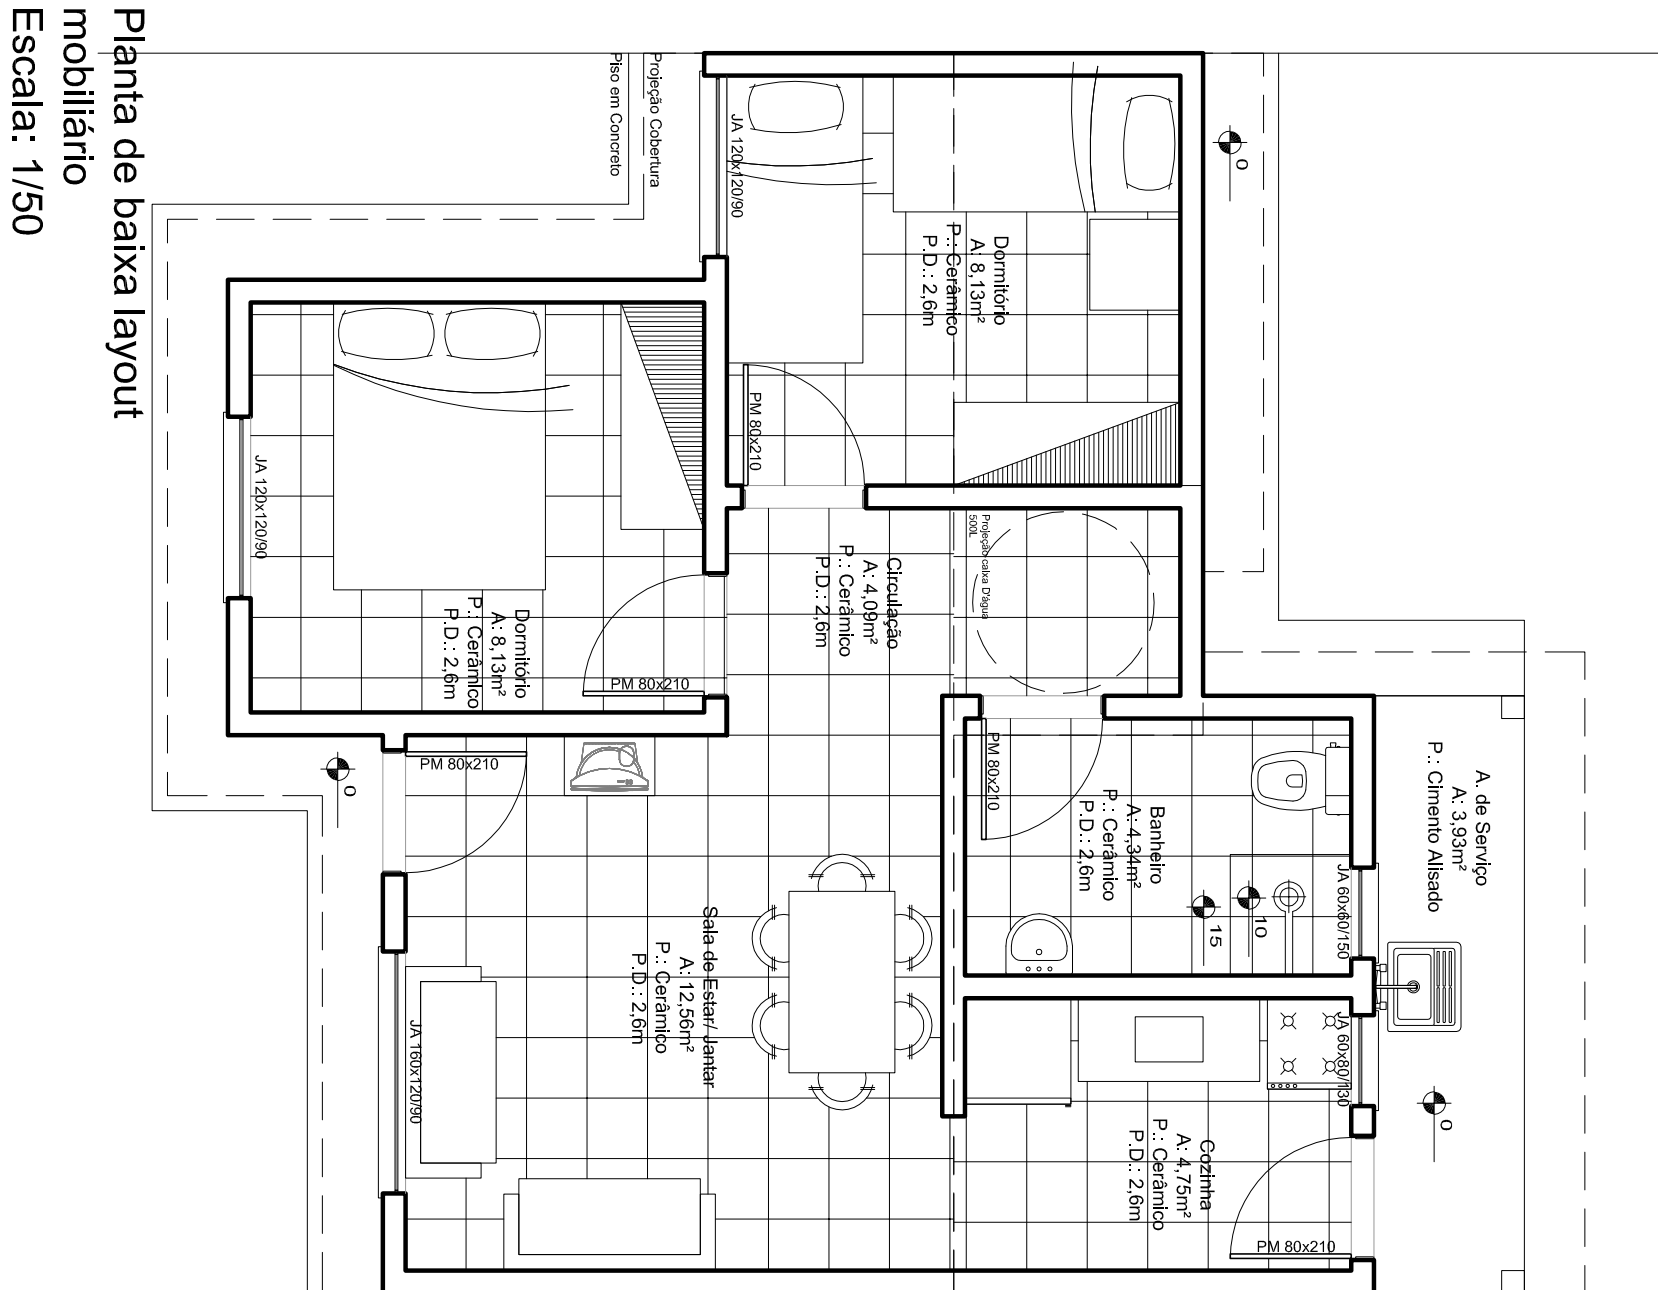

Planta de baixa layout  
mobiliário  
Escala: 1/50